



Section 1:25
 Typical Retaining Wall Detail

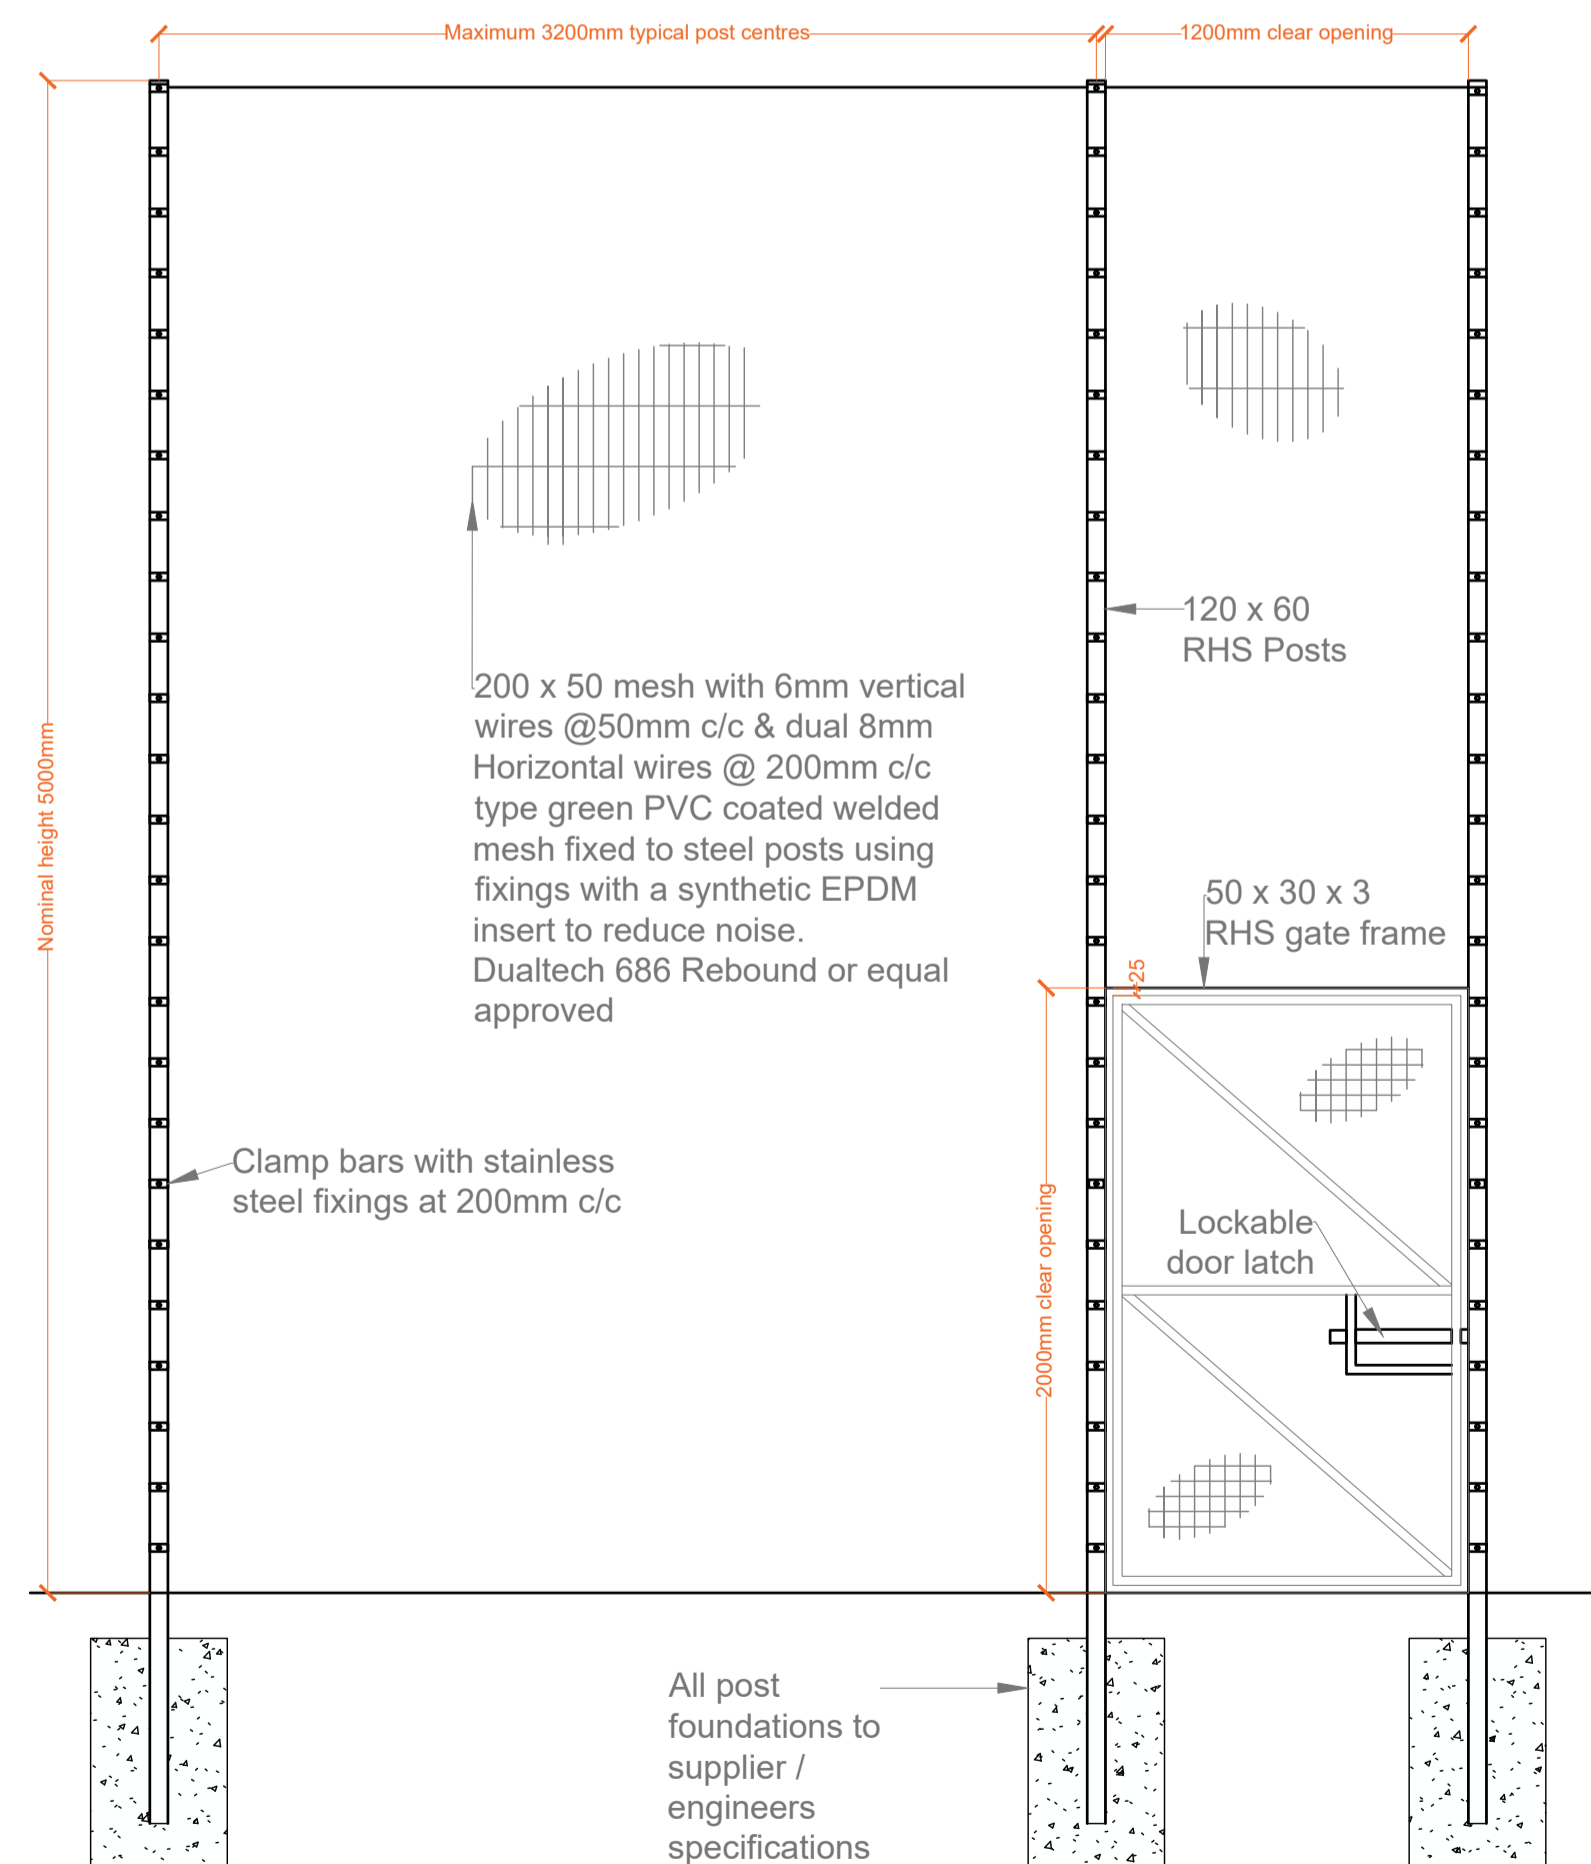

Elevation 1:25
 Typical Fencing Detail - w/ single gate

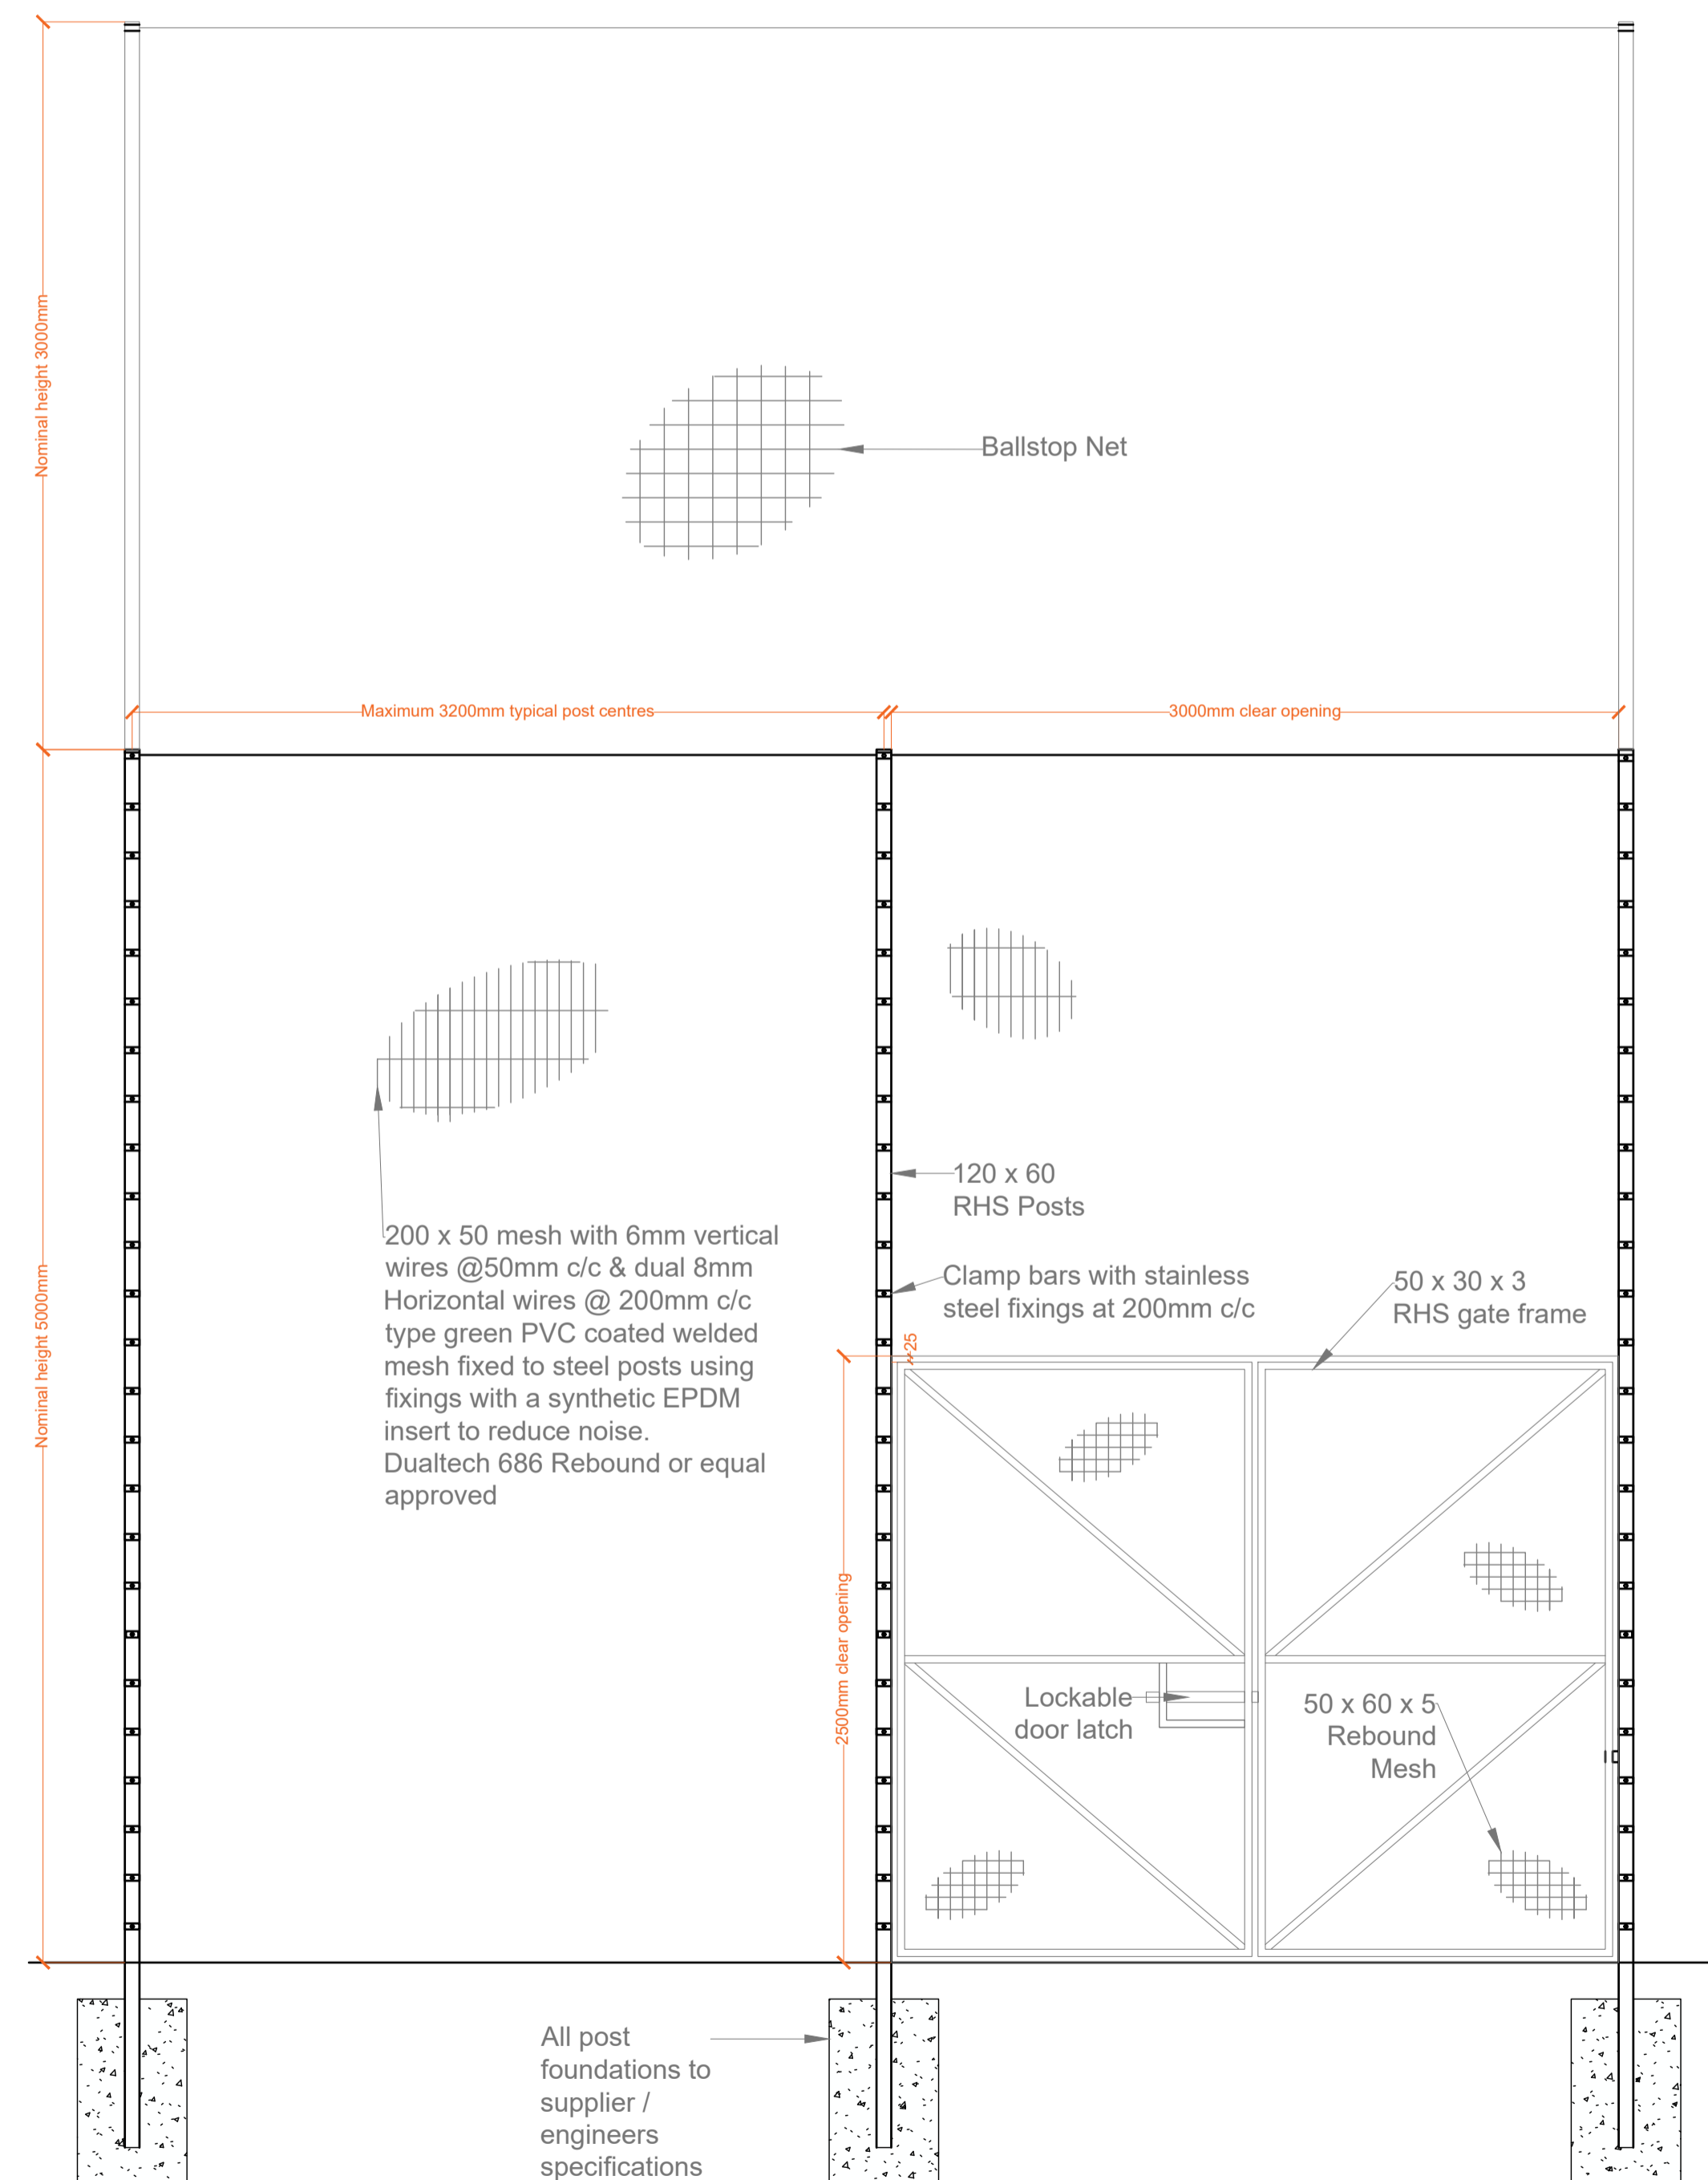

Elevation 1:25
 Typical Goal End Fencing Detail - w/ double gate

P01	RC	Planning Application Issue	14.04.2023	HA
Rev	By	Description	Date	CHKD



Mace Group

Athelstan House, St Clement Street,
 Winchester, Hampshire SO23 9DR

Telephone: +44 (0)19 628 62830
 www.macegroup.com

PROJECT
 CARDIFF
 SUFFICIENCY SCHEMES
 ST ILLTYD CATHOLIC HIGH SCHOOL

DRAWING TITLE
 NEW 3G PITCH
 TYPICAL FENCING DETAIL

DRAWN BY	RC	DATE	14/04/2023
CHECKED	HA	SCALE	1:25 @ A1

PROJECT No.	DISCI Code	SEQ No.	REV.
38678	A	L105	P01